

FRANCIS SLAUGHTER SURVEY
ABSTRACT NO. 332

MARGARETA P. ELLIOT
60 ACRES (RESERVE)
406/418

MARGARETA P. TREGLO
9.644 ACRES
1014/12

JESSE DUNN GRACE
85.1 ACRES (RESERVE)
613/718

JESSE DUNN GRACE
85.596 ACRES (RESERVE)
613/718

C.E. DUNSON
25 ACRES
517/105

BERTHA LEE DUNSON EDWARDS
25 ACRES
1477/418

JOHN MICHAEL GRAY
20.11 ACRES
1446/184

JAMES F. MATYS ET UX
39.74 ACRES
618/274

JAMES F. MATYS ET UX
39.74 ACRES
618/274

TRACT 39
32.000 ACRES

JUNY L. WOODS
318.621 ACRES
617/405

- LEGEND**
- 5/8" IRON ROD FOUND WITH RED PLASTIC CAP MARKED "2541" (UNLESS NOTED)
 - BARBED WIRE FENCE
 - CONCRETE MONUMENT FOUND
 - 1/2" IRON ROD SET WITH RED CAP MARKED "TRAD SURVEYING RPLS 5952"
 - △ SURVEY POINT

SAMUEL COX SURVEY
ABSTRACT NO. 114

TRACT 37
52.457 ACRES

TRACT 38
21.611 ACRES


7.231 ACRES (50' WIDE)
ACCESS EASEMENT
PREVATE

20224849

Filed for Record in:
Robertson County
On: Dec 13, 2022 at 03:59P
By: Carol Bancroft

Vol. T Page 77

		SHEET 1 OF 4	
		SURVEYING, INC. FIRM REGISTRATION NO. 10007900 528 COUNTY ROAD 325 P.O. BOX 1469 ROCKDALE, TX 76557	
ENCHANTED FOREST SUBDIVISION ROBERTSON COUNTY, TEXAS			
Completion Date	1/17/22	Drawn by	BL
Scales	1"=200'	Surveyed by	LS
PROJECT NO.	S22-069	Checked by	BL

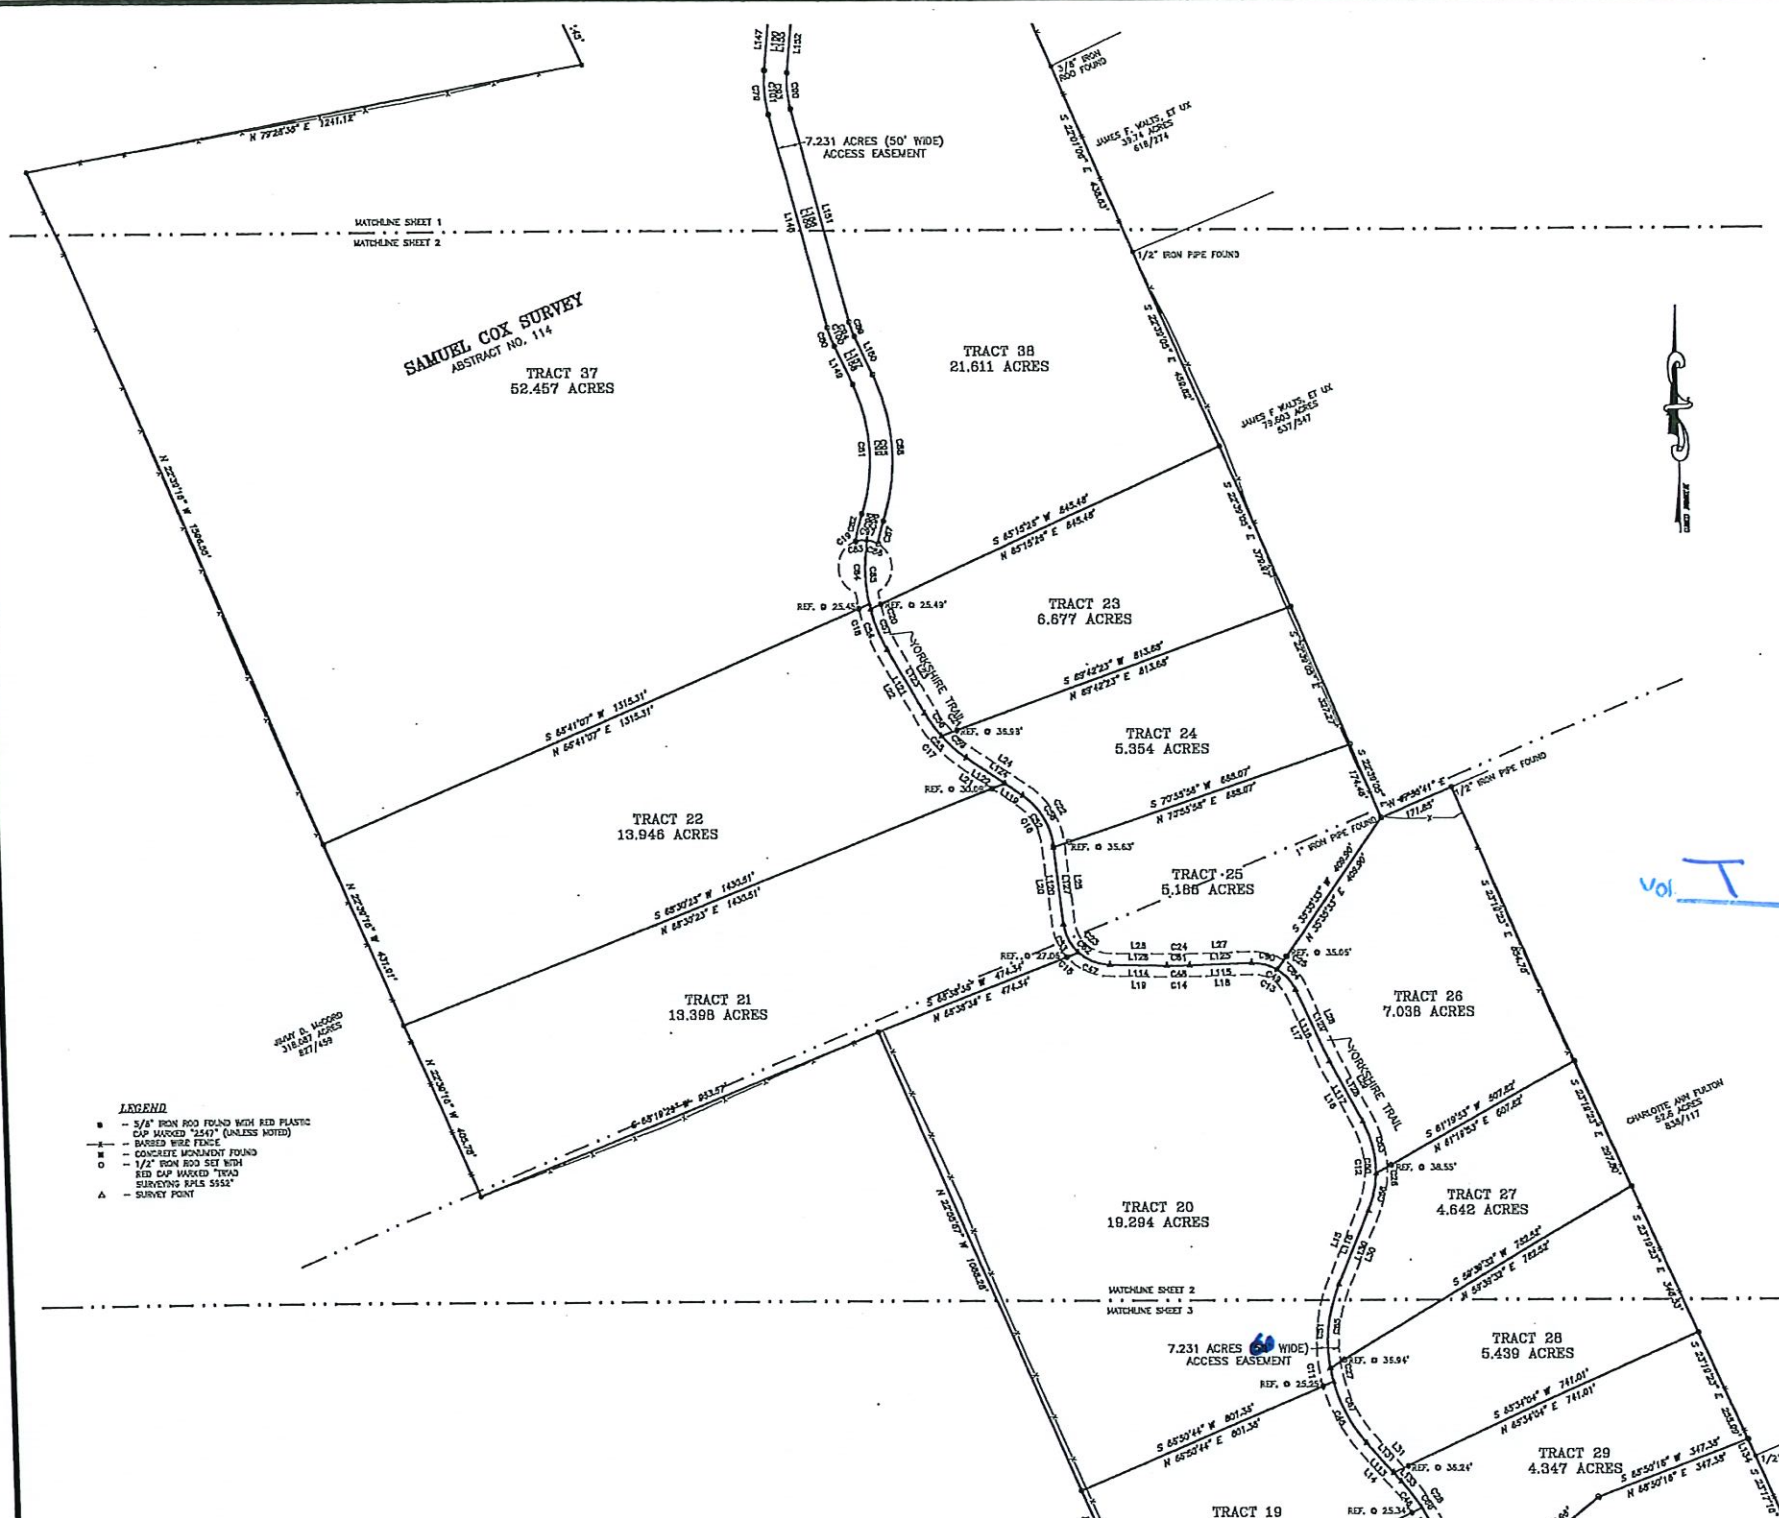

- LEGEND**
- 3/8" IRON ROD FOUND WITH RED PLASTIC CAP MARKED "5552" (UNLESS NOTED)
 - BARBED WIRE FENCE
 - CONCRETE MONUMENT FOUND
 - 1/2" IRON ROD SET WITH RED CAP MARKED "TRAD"
 - SURVEYING TAPLE 5552
 - SURVEY POINT

Vol T Page 77a



SHEET 2 OF 4

SURVEYING, INC. FIRM REGISTRATION NO. 10007800

525 COUNTY ROAD 325 P.O. BOX 1469 ROCKDALE, TX. 76557

ENCHANTED FOREST SUBDMISION


ROBERTSON COUNTY, TEXAS

Compilation Date	11/17/22	Drawn by	BL
Scale	1"=200'	Surveyed by	LS
PROJECT NO.	S22-058	Checked by	BL

WILLIAM S. RICE SURVEY
ABSTRACT NO. 324

E.W. HARRELL SURVEY
ABSTRACT NO. 381

HOUSTON AND TEXAS CENTRAL
RAILWAY COMPANY SURVEY
ABSTRACT NO. 194

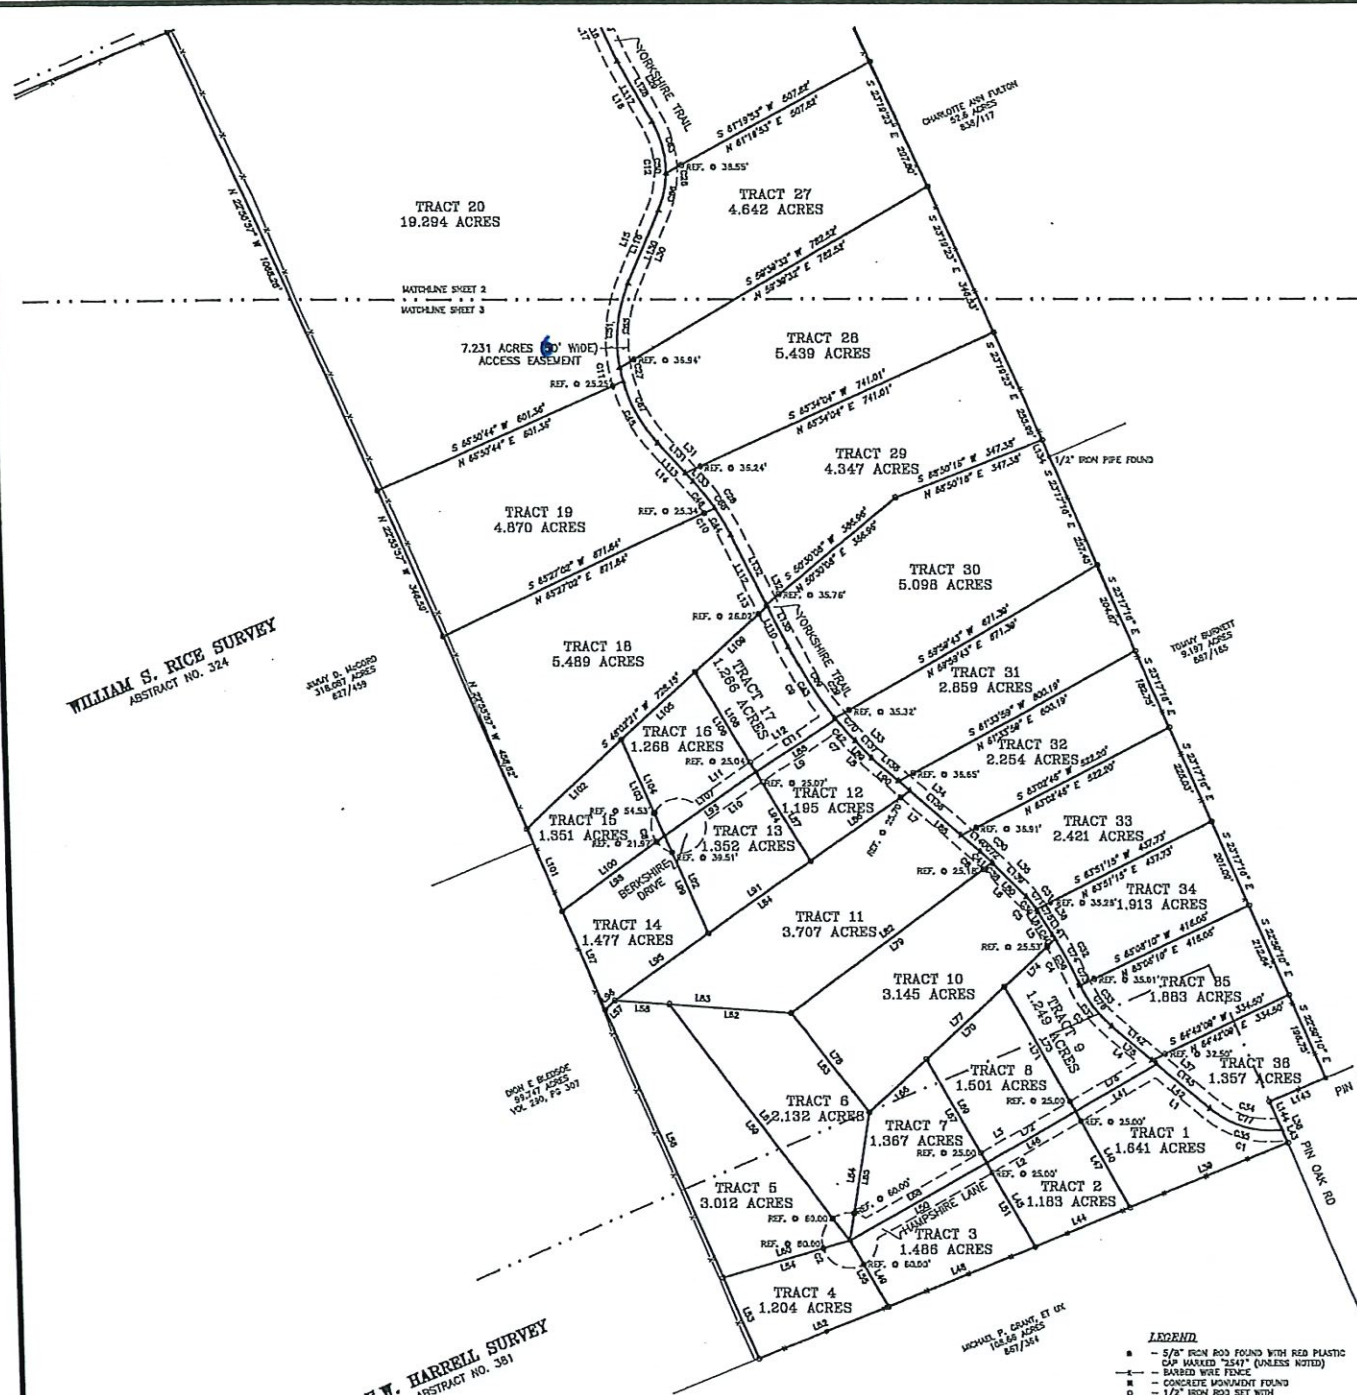

- LEGEND**
- 5/8" IRON ROD FOUND WITH RED PLASTIC CAP MARKED "5547" (UNLESS NOTED)
 - BARRIED WHITE FENCE
 - CONCRETE MONUMENT FOUND
 - 1/2" IRON ROD SET WITH RED CAP MARKED "TEAD SURVEYING RPLS 5552"
 - SURVEY POINT

Vol T Page 116

THE RICE SURVEYING, INC.
SHEET 3 OF 4
SURVEYING, INC. FIRM REGISTRATION NO. 10007900
528 COUNTY ROAD 325 P.O. BOX 1463 ROCKDALE, TX. 76557

ENCHANTED FOREST SUBDIVISION
ROBERTSON COUNTY, TEXAS

Completion Date: 1/17/22	Drawn by: BL
Scale: 1"=200'	Surveyed by: LS
PROJECT NO. S22-068	Checked by: BL

20224849

FILED FOR RECORD IN
Robertson County
Stephanie M. Sanders
COUNTY CLERK

ON: Dec 13, 2022 AT 03:59P

ns

Plate

Document Number: 20224849
Total Fees : 121.00

Receipt Number - 140201
By:
Carol Bancroft, Deputy

Vol T Page 772

STATE OF TEXAS COUNTY OF ROBERTSON
I hereby certify that this instrument was
filed on the date and time stamped hereon by me,
and was duly recorded in the volume and page
of the named records of: Robertson County
as stamped hereon by me.

Dec 13, 2022

Stephanie M. Sanders, County Clerk
Robertson County

